



Page 1

DRIVEWAY TO PUKETITIRI ROAD


11	RevID	ChID	Revision	Date
WWW.dbh.govi.nz	01			1/11/23
4-11 (A) 📓 📗				
www.dbh.govt.nz				
www.dbh.govt.nz				
- 0 L U M				
Architectural Designers New Zeoland				
Professional Member				



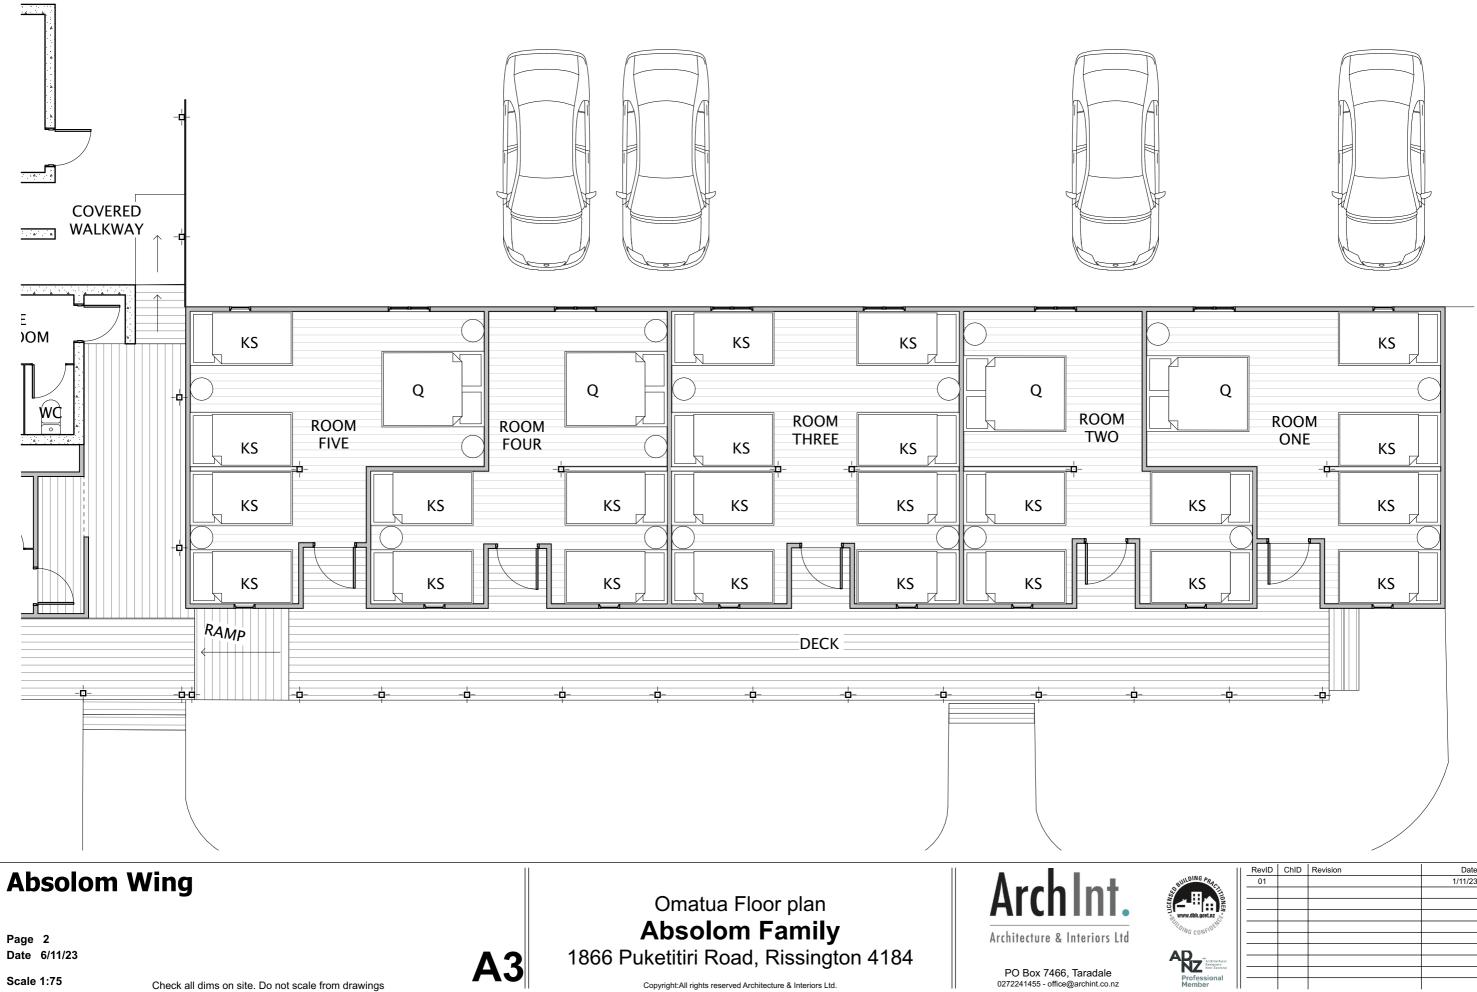


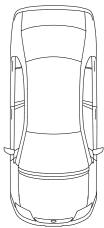

	RevID	ChID	Revision	Date
BUILDING PRAC	01			1/11/23
S. H.				
BUILDING PRACT				
BEILDING CONFIDENCE				
WG CONFIDEN				
Architectural Designers New Zeolond				
Professional				
Member				

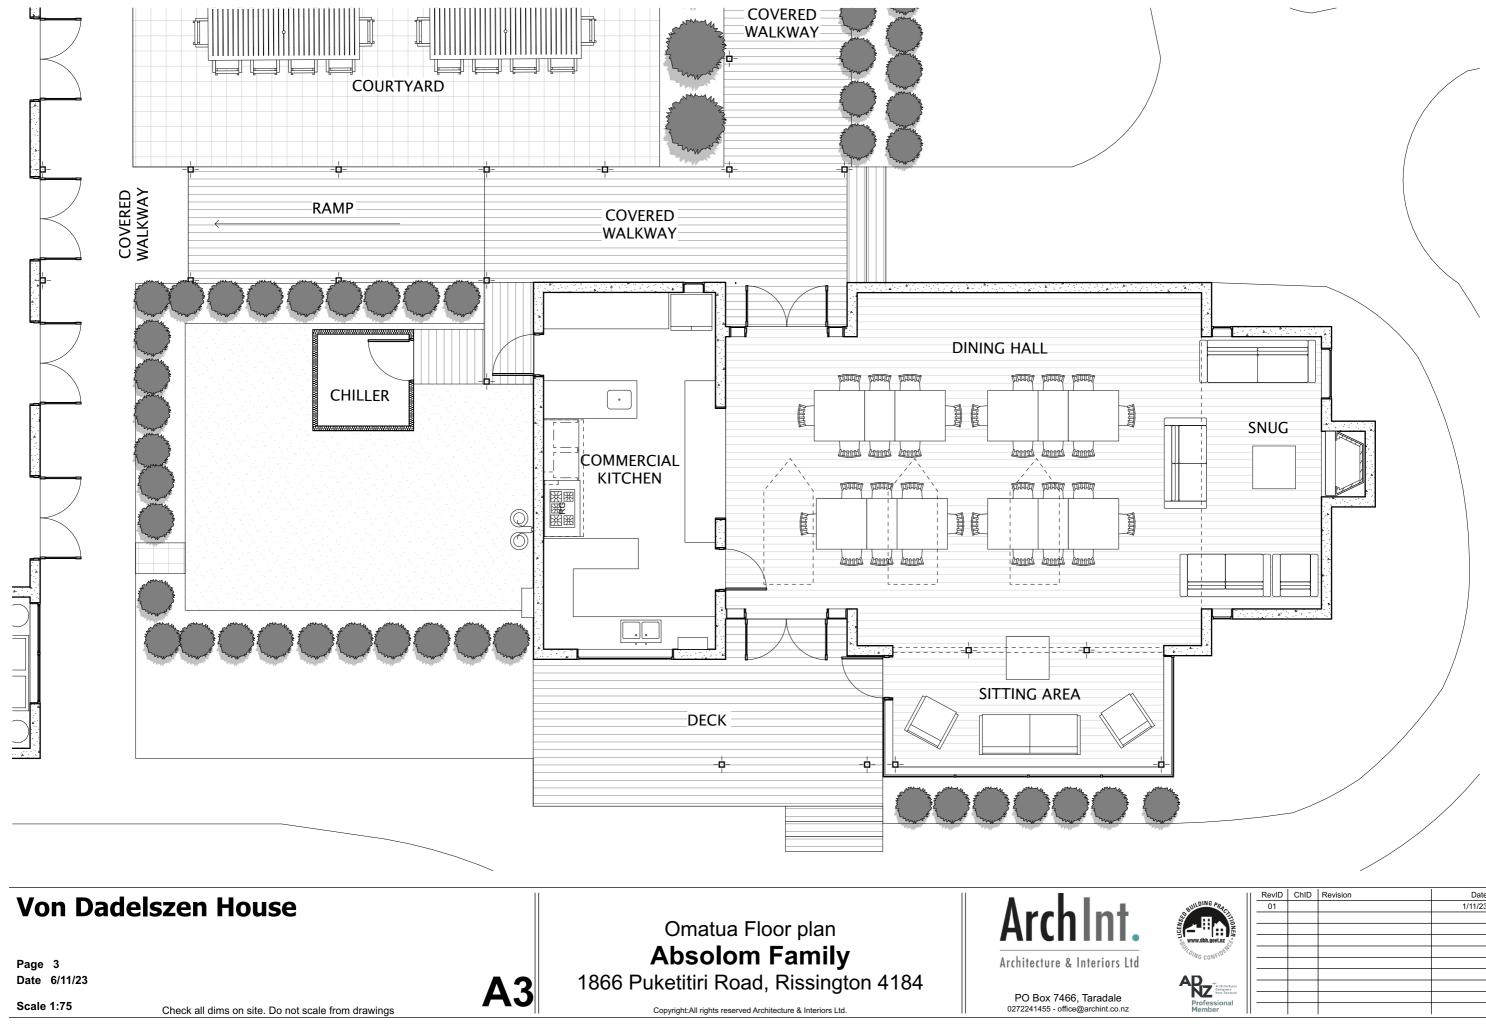

	RevID	ChID	Revision	Date
BUILDING PRAC	01			1/11/23
Я́. Ш. Ц				
SULDING PRACT				
www.dbh.govt.nz				
WWW.dbh.govt.nz				
Architectural Designers New Zeolond				
Professional				
Member				

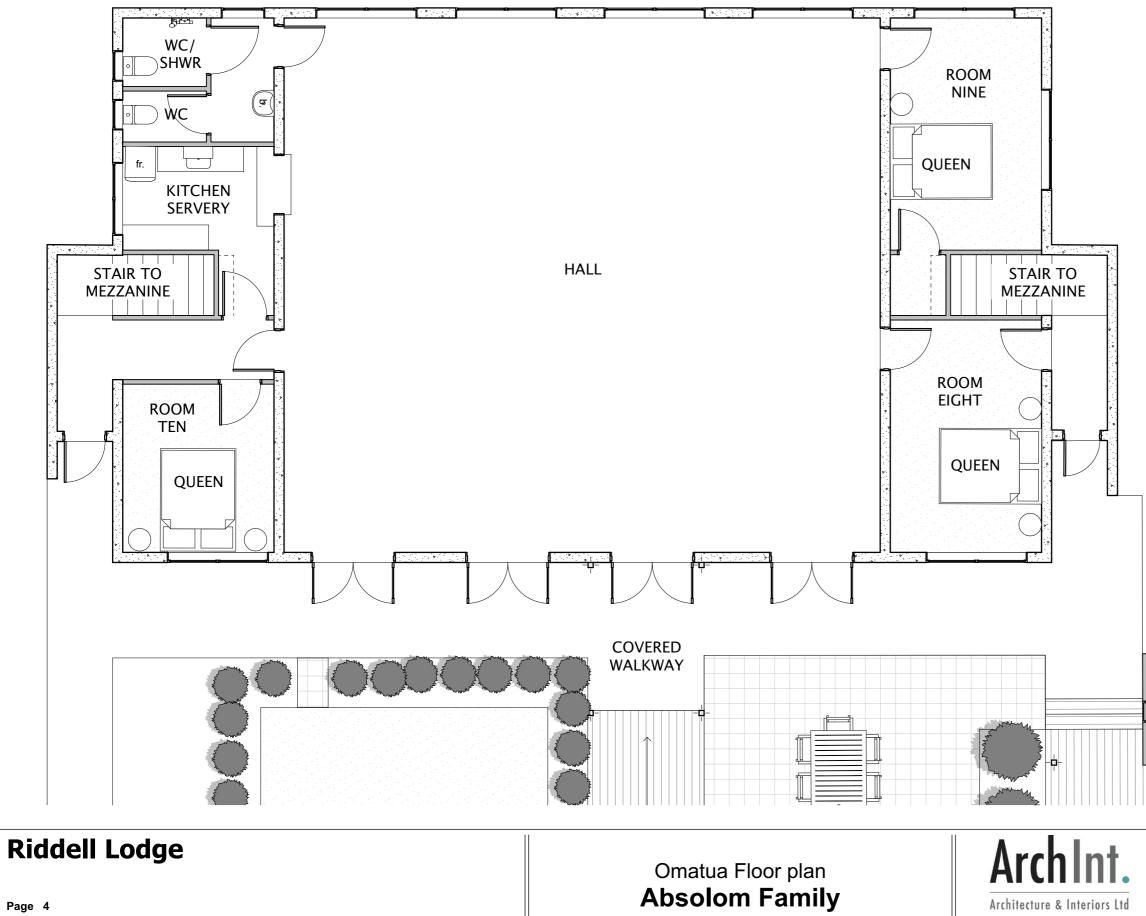

A3

Page 4 Date 6/11/23

Scale 1:75

Check all dims on site. Do not scale from drawings


1866 Puketitiri Road, Rissington 4184 Copyright:All rights reserved Architecture & Interiors Ltd.

Architecture & Interiors Ltd

PO Box 7466, Taradale 0272241455 - office@archint.co.nz

	L			\bigcirc	L	
K S	KS		KS		KS	Ĩ
		-0-	ven Ven			
ULDING PR	RevID	ChID	Revision			

	RevID	ChID	Revision	Date
BUILDING PRAC	01			1/11/23
H				
RULIDING PRACT				
www.dbh.govt.nz				
BEILDING CONFIDENCE				
NZ Architectural Designers New Zeolond				
Professional				
Member				

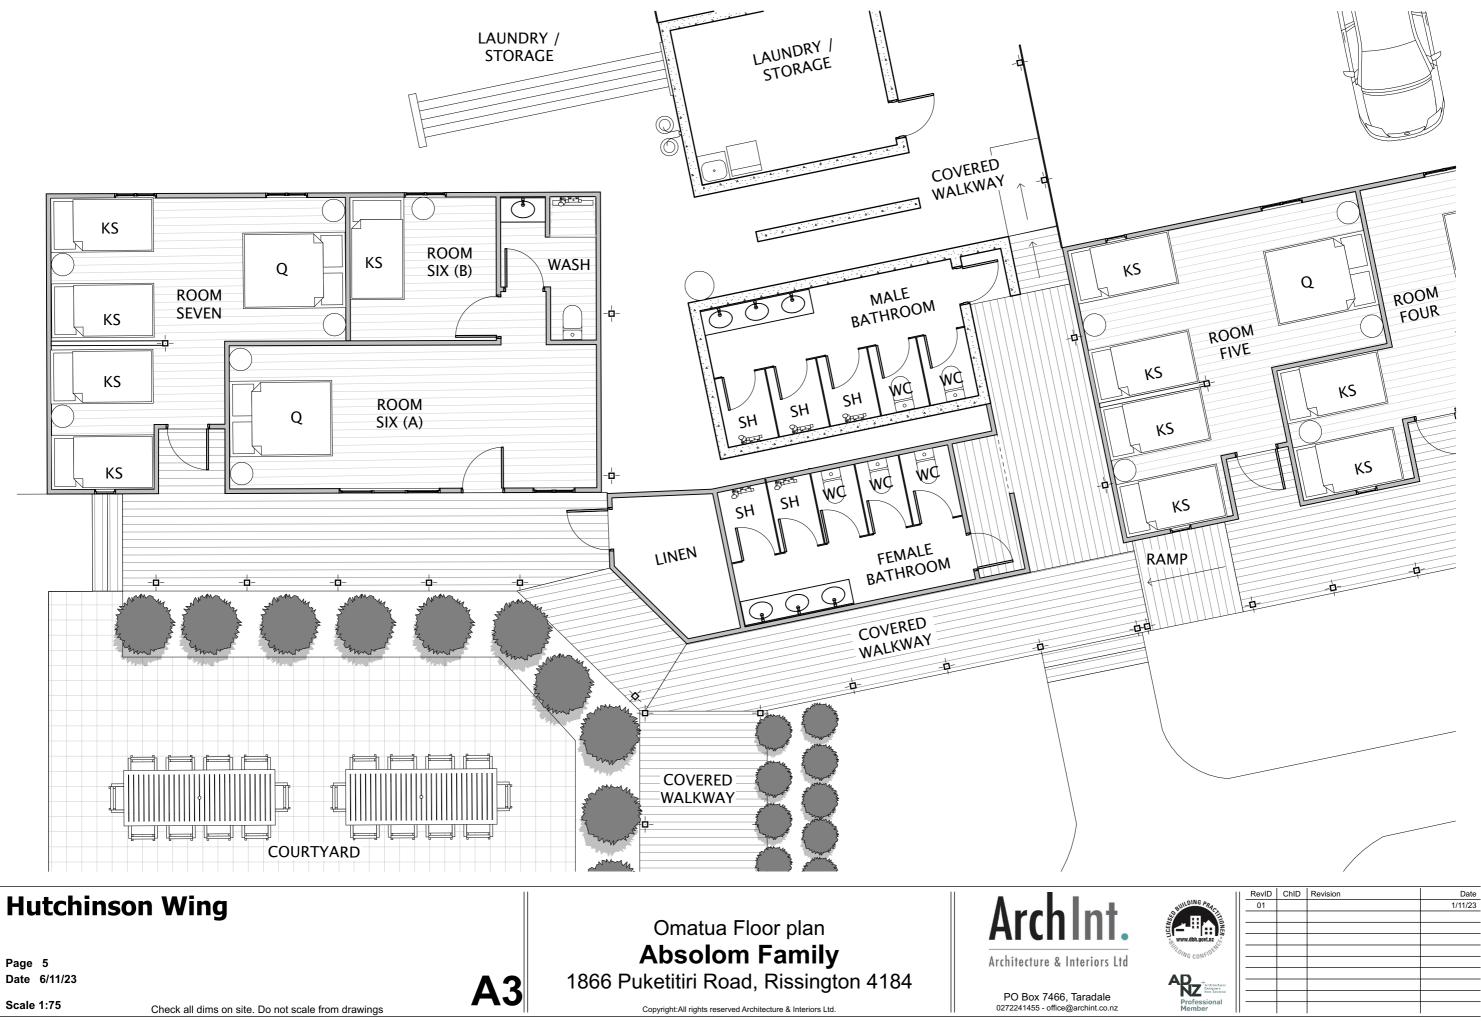

Hutchinson Wing

Page 5

Scale 1:75

